


6"x4" MUD & TILE ILO 42"x42"  
 PRE-FAB & 5" GARDEN TUB  
 T.O.W. AT 48" GLS ABV AT 7'

3/4" IRRIGATION STUB OUT,  
 ADDT 15A WP-GFI ON SEPERATE  
 CIRCUIT, 4 STATION TIMER,  
 IN-GROUND VALVE BOX W/ 4 VALVES,  
 PRESSURE REGULATOR &  
 HOOKUP FRONT YARD DRIP

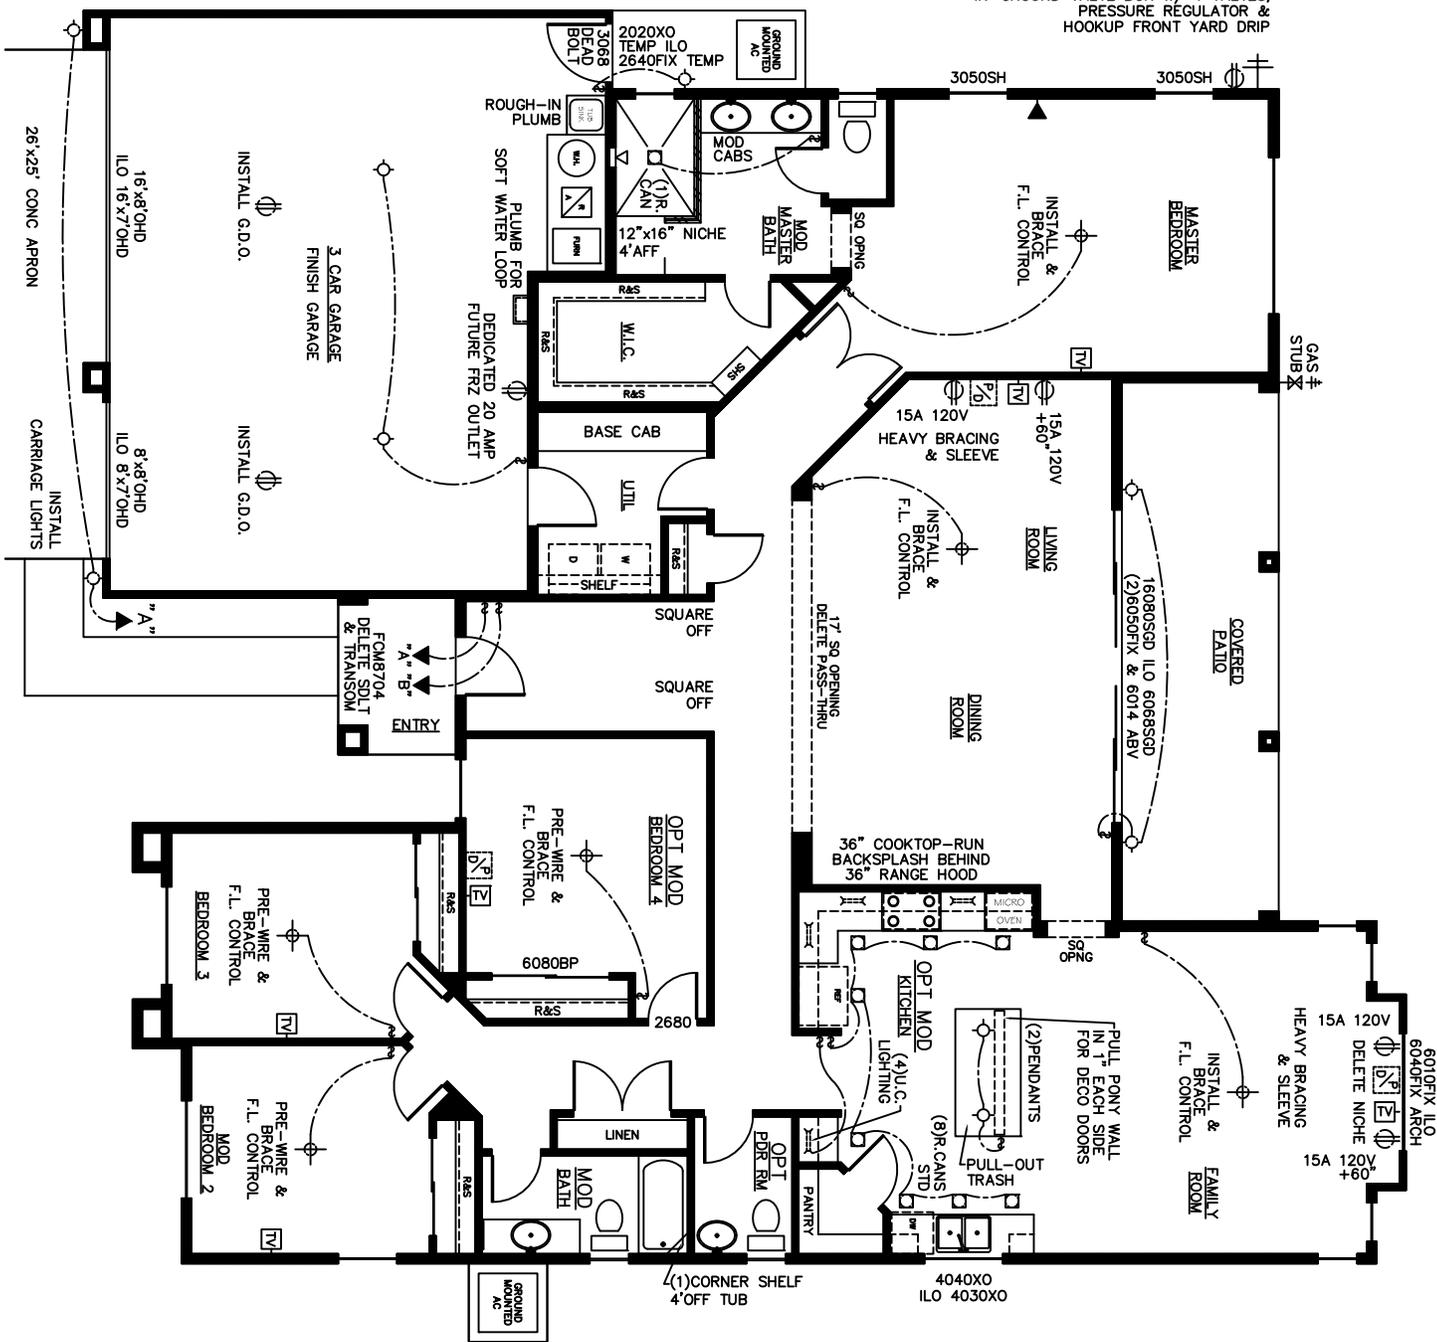

- NOTES:
1. FINISH GARAGE
  2. MILGARD TUSCANY VINYL WINDOWS
  4. CUSTOM INTERIOR PAINT
  5. OPTIONAL MODIFIED KITCHEN
  6. OPTIONAL POWDER ROOM - W/MODIFIED BATH & BEDROOM 2
  7. MODIFIED MASTER BATH
  8. OPTIONAL MODIFIED BEDROOM #4
  9. 36" COOKTOP - RUN BACKSPLASH BEHIND 36" RANGE HOOD
  10. SQUARE OFF ALL ARCHES
  11. 10" FLAT CEILINGS THROUGHOUT
  12. TOP OF WINDOW AT 7'-10"
  13. 8" INTERIOR DOORS

PROpane APPLIANCES  
 ENVIRONMENT'S FOR LIVING HOME  
 ENERGY STAR HOME  
 KINGS RANCH  
 LOT: 226 PLAN: 2585A MOD REV (2612 SQ FT)  
 HEREFORD, AZ